




Proposed Front Elevation

- Plascon Wall & all Moss Bank 07-E1-3
- Scratch Plaster & Plascon Wall & all Desert Daisy Y3-E1-2
- Plascon Wall & all Cream of Wheat 07-E2-1


Plascon Wall & all White
AC panels and window recesses

Plascon Wall & all
Barn Owl 07-E2-3

Cladding Detail at Roof

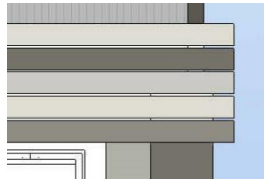

Plascon Wall & all
- Barn Owl/ Cream of Wheat & Moss bank

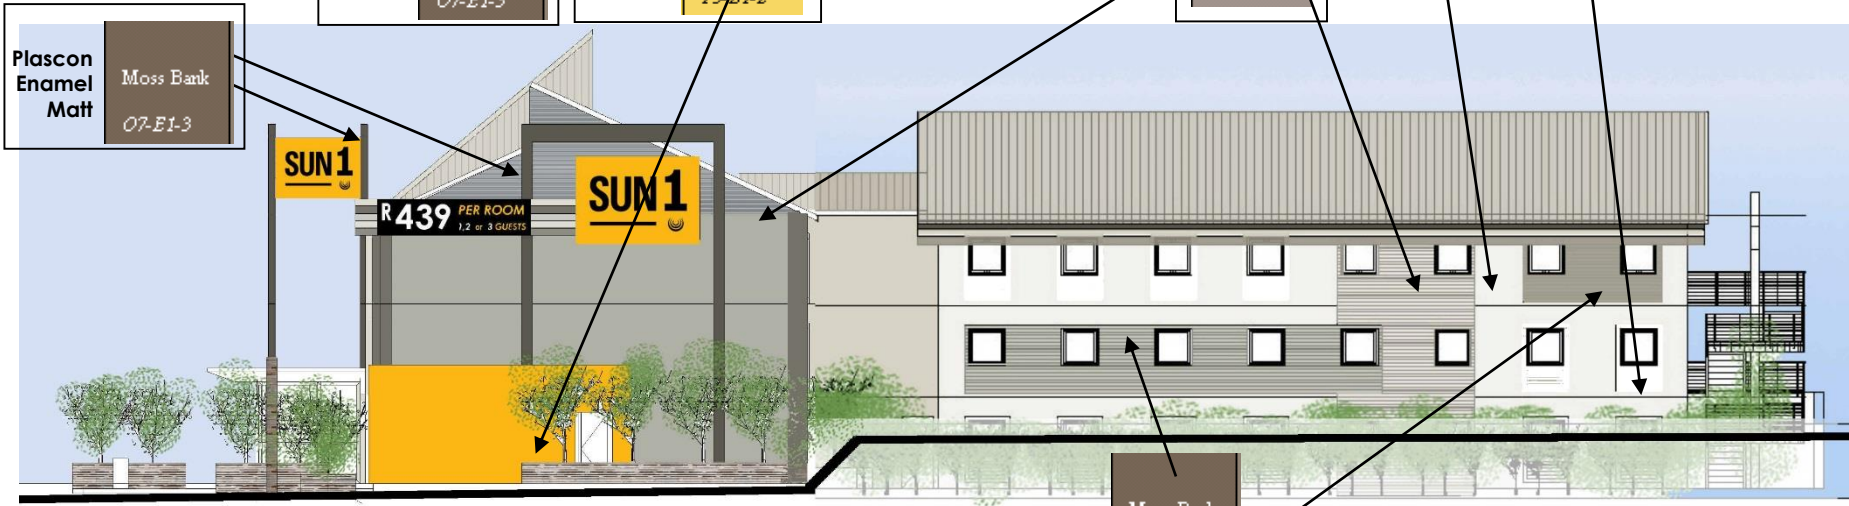

Proposed Side Elevation

Plascon Enamel Matt
Moss Bank 07-E1-3

Moss Bank 07-E1-3



Formula 1 Port Elizabeth



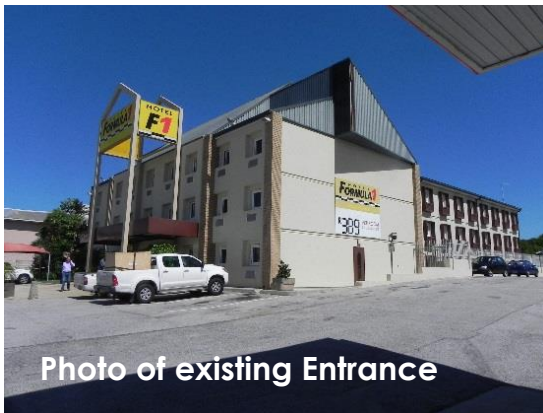


Photo of existing Entrance



Proposed